


EAST ELEVATION
SCALE: 1/4" = 1'-0"

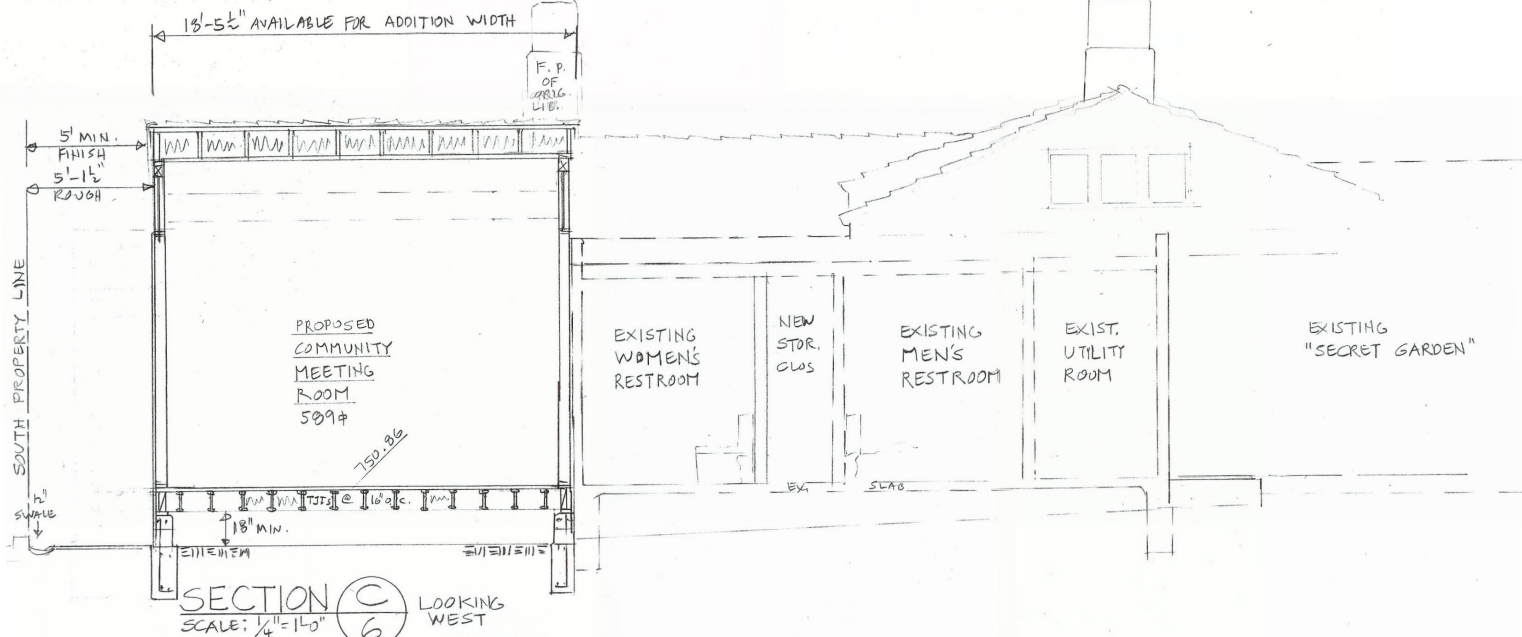

SECTION C-6 LOOKING WEST
SCALE: 1/4" = 1'-0"

<p>NEW 589 S.F. COMMUNITY MEETING ROOM AND UPGRADE OF EXISTING RESTROOMS</p> <p>FOR: OJAI VALLEY LIBRARY FRIENDS & FOUNDATION (A VENTURA COUNTY LIBRARY SERVICES)</p>	<p>O.V.L.F. MAILING ADDRESS: POST OFFICE BOX 1005 OJAI, CALIFORNIA 93024 TELEPHONE: (805) 640-9507 (LAB. 3005)</p> <p>AT: 111 EAST OJAI AVENUE OJAI, CALIFORNIA A.P.# 023-0-077-020</p>	<p>DRAWN BY JON ERIC DIEGES ARCHITECT C10466 AND GEN. BLDG. CONTR. 437536 POST OFFICE BOX 1286 OJAI, CALIFORNIA 93024 TELEPHONE: (805) 646-3778 e-mail: jondieges@gmail.com</p>	<p>JED</p> <p>DATE PLANS SUBMITTED: REVISIONS:</p>
--	---	--	---