


SOUTH ELEVATION
SCALE: 1/4" = 1'-0"

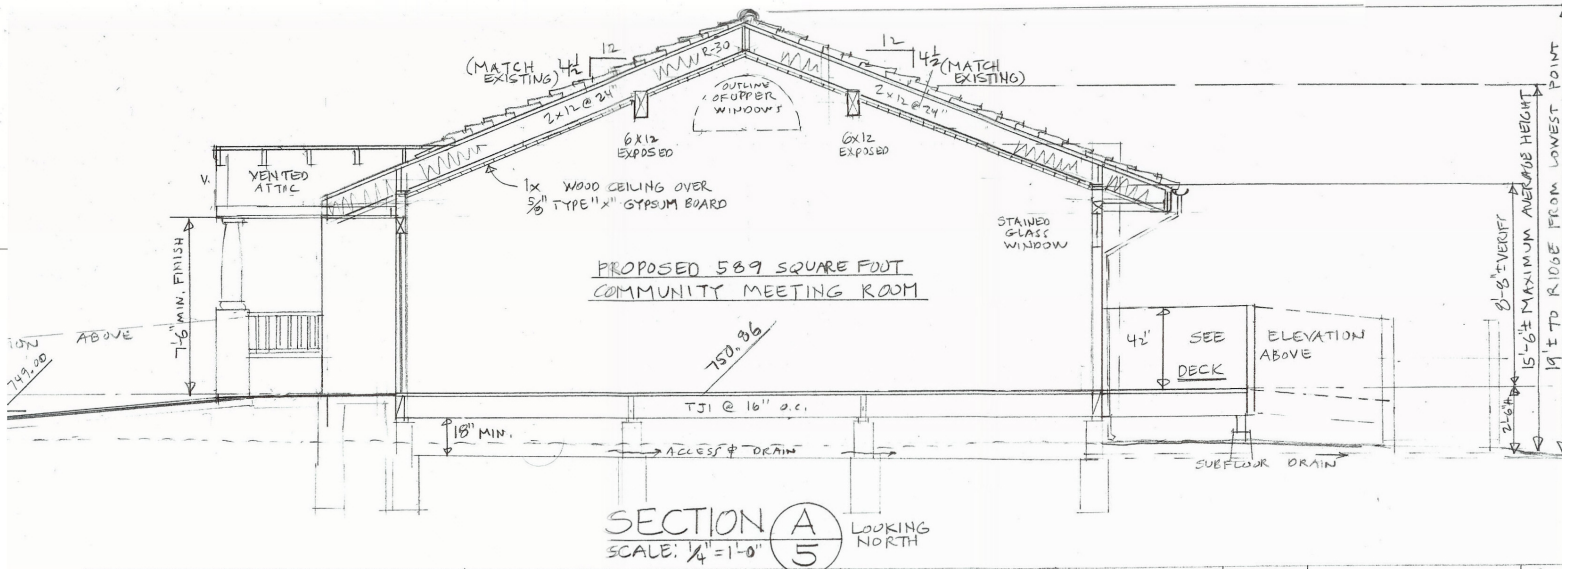

NEW 589 SF. COMMUNITY MEETING ROOM AND UPGRADE OF EXISTING RESTROOMS
FOR: OJAI VALLEY LIBRARY FRIENDS & FOUNDATION
(© VENTURA COUNTY LIBRARY SERVICES)

Q.V.L.F.F. MAILING ADDRESS:
POST OFFICE BOX 1005
OJAI, CALIFORNIA 93024
TELEPHONE: (805) 640-8507(G.V.)
AT: 111 EAST OJAI AVENUE
OJAI, CALIFORNIA
A.P.# 023-0-077-020

DRAWN BY
JON ERIC DIEGES
ARCHITECT C10466 AND
GEN. BLDG. CONTR. 437536
POST OFFICE BOX 1286
OJAI, CALIFORNIA 93024
TELEPHONE: (805) 646-3778
e-mail: jondieges@gmail.com

JED
DATE PLANS SUBMITTED:
REVISED:

ARCHITECT'S SITE NUMBER
01/11