


REVISED 1-13-2011



WEST ELEVATION
SCALE: 1/4" = 1'-0"

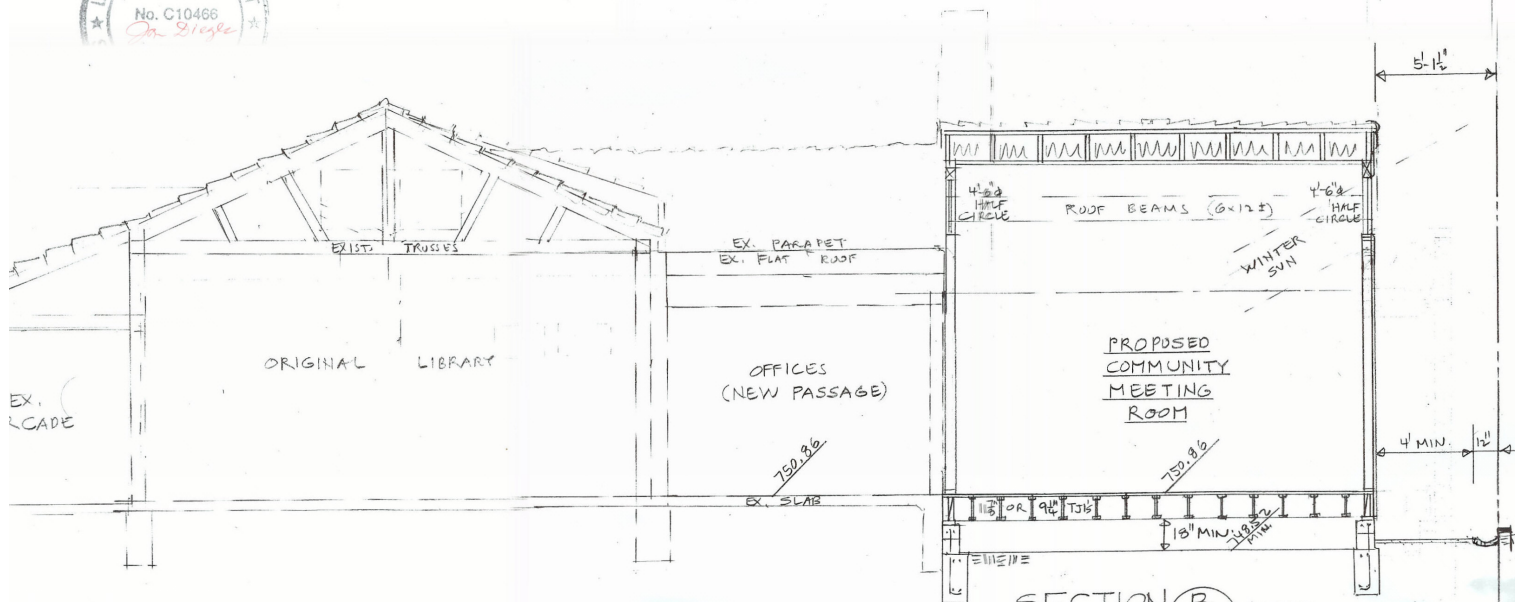

SECTION B
SCALE: 1/4" = 1'-0" (4) LOOKING EAST

NEW 687 SF. COMMUNITY MEETING ROOM AND UPGRADE OF EXISTING RESTROOMS

FOR: OJAI VALLEY LIBRARY FRIENDS & FOUNDATION (VENTURA COUNTY LIBRARY SERVICES)

O.V.L.F.F. MAILING ADDRESS:
POST OFFICE BOX 1005
OJAI, CALIFORNIA 93024
TELEPHONE: (805) 640-3507 (J.LAMBERT)

AT: 111 EAST OJAI AVENUE
OJAI, CALIFORNIA
A.P.# 023-0-077-020

DRAWN BY
JON ERIC DIEGES
ARCHITECT C10466 AND
GEN. BLDG. CONTR. 437 536
POST OFFICE BOX 1286
OJAI, CALIFORNIA 93024
TELEPHONE: (805) 646-3773
e-mail: jondieges@gmail.com

JED

DATE PLANS SUBMITTED:
REVISED:

ARCHITECT'S JOB NUMBER 10212010
SHEET 4 OF 4